


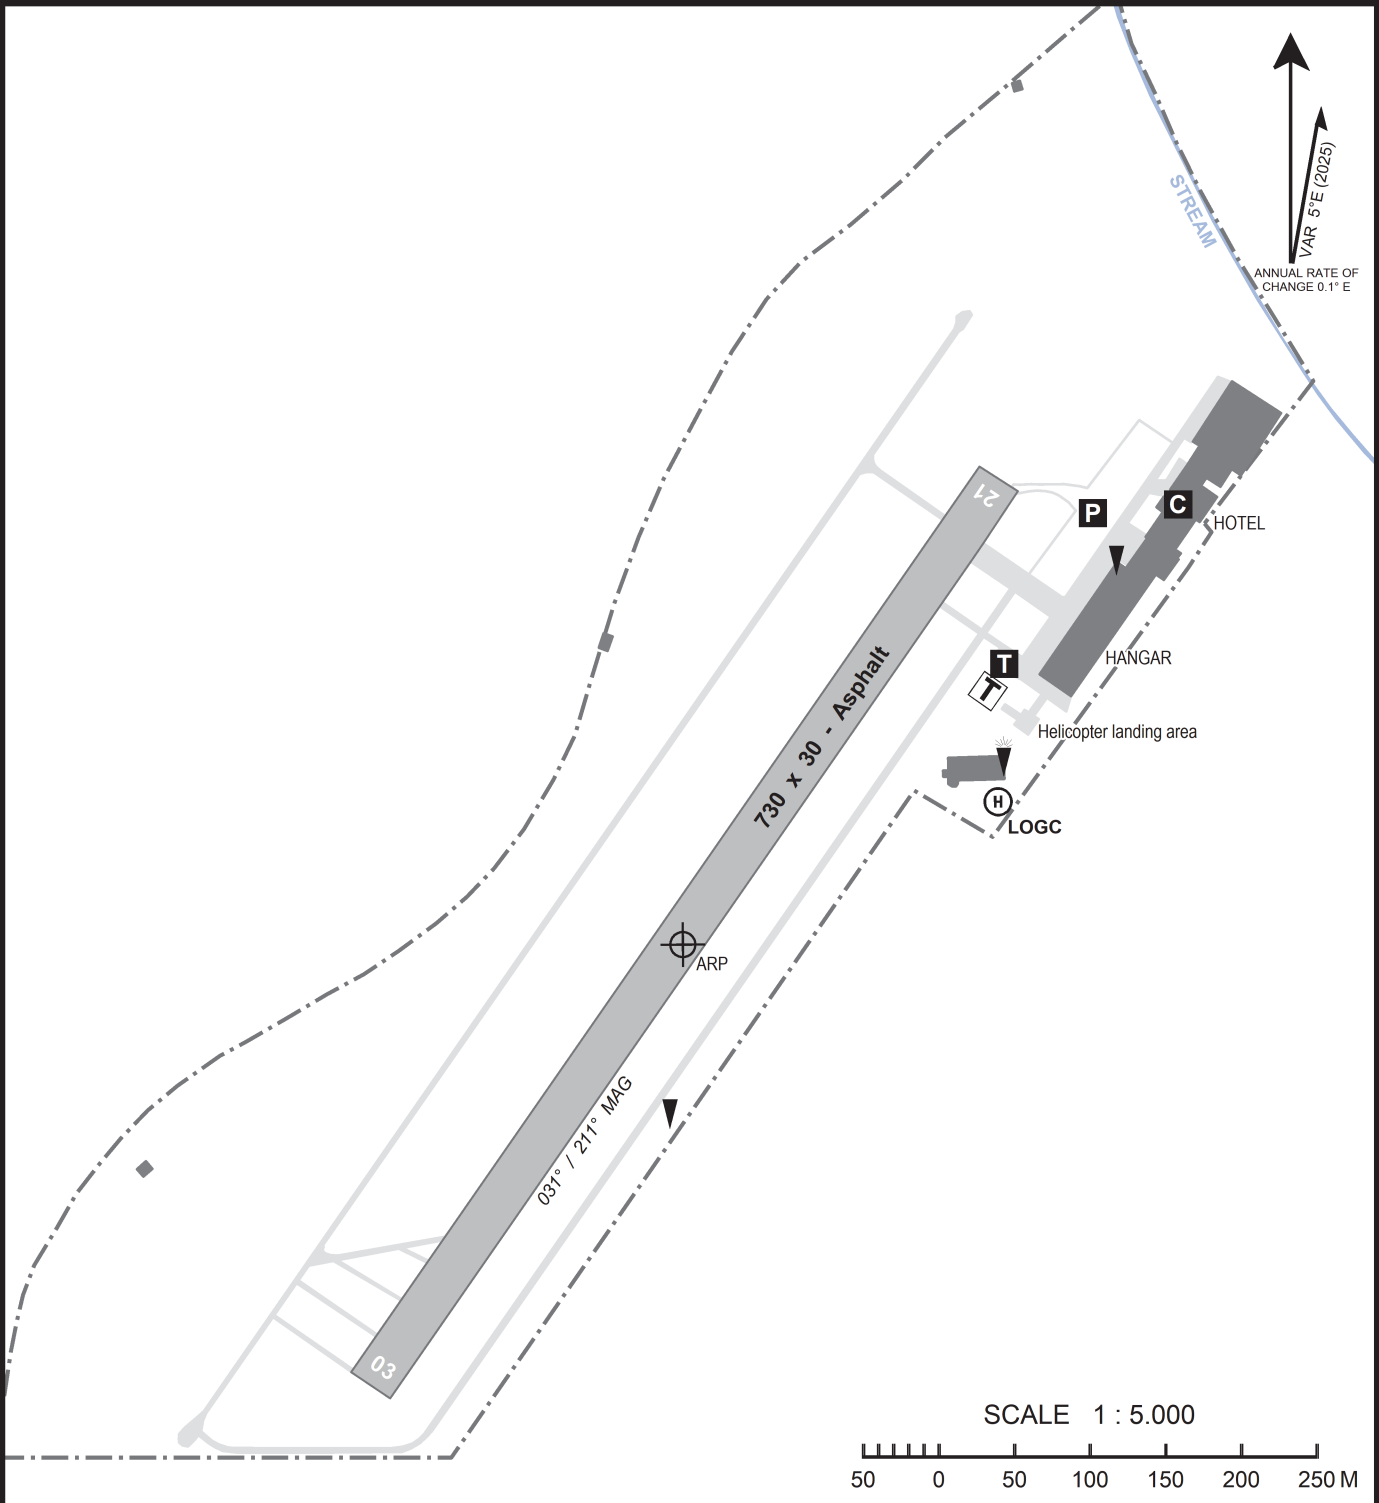

RWY NR	Dimension (M) - Surface	TORA (M)	ASDA (M)	TODA (M)	LDA (M)	Strength	Lights
03	730 x 30 - Asphalt	730	730	730	730	MTOM 2000 KG	-
21		730	730	730	730		-

INTENTIONALLY LEFT BLANK

CHANGE: MAG BRG; EDITORIAL