


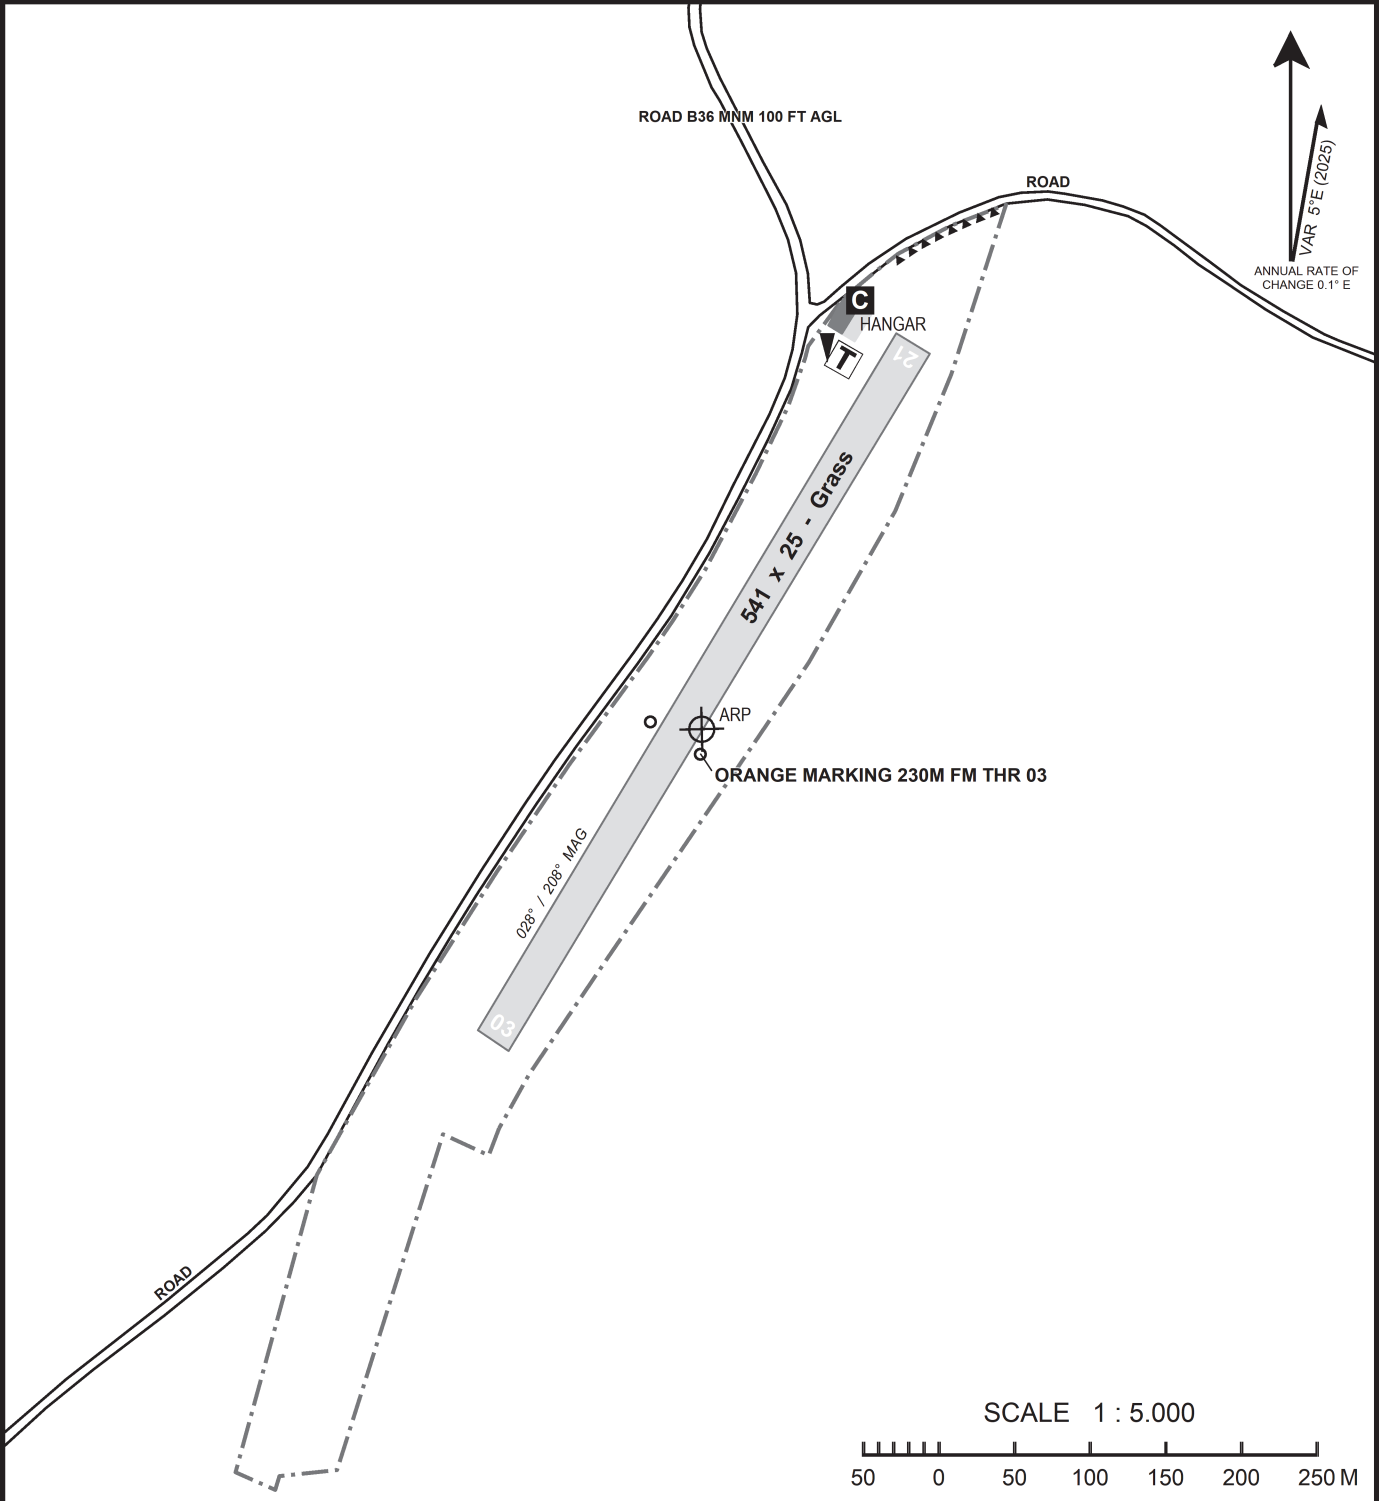

RWY NR	Dimension (M) - Surface	TORA (M)	ASDA (M)	TODA (M)	LDA (M)	Strength	Lights
03 21	541 x 25 - Grass	230 -	541 -	541 -	- 541	MTOM 2000 KG	- -

Anmerkung: Anflug Piste 03 / Abflug Piste 21: Wegen Hindernissituation gesperrt.
RMK: ARR RWY 03 / DEP RWY 21: Prohibited due to OBST.

CHANGE: MAG BRG; EDITORIAL