


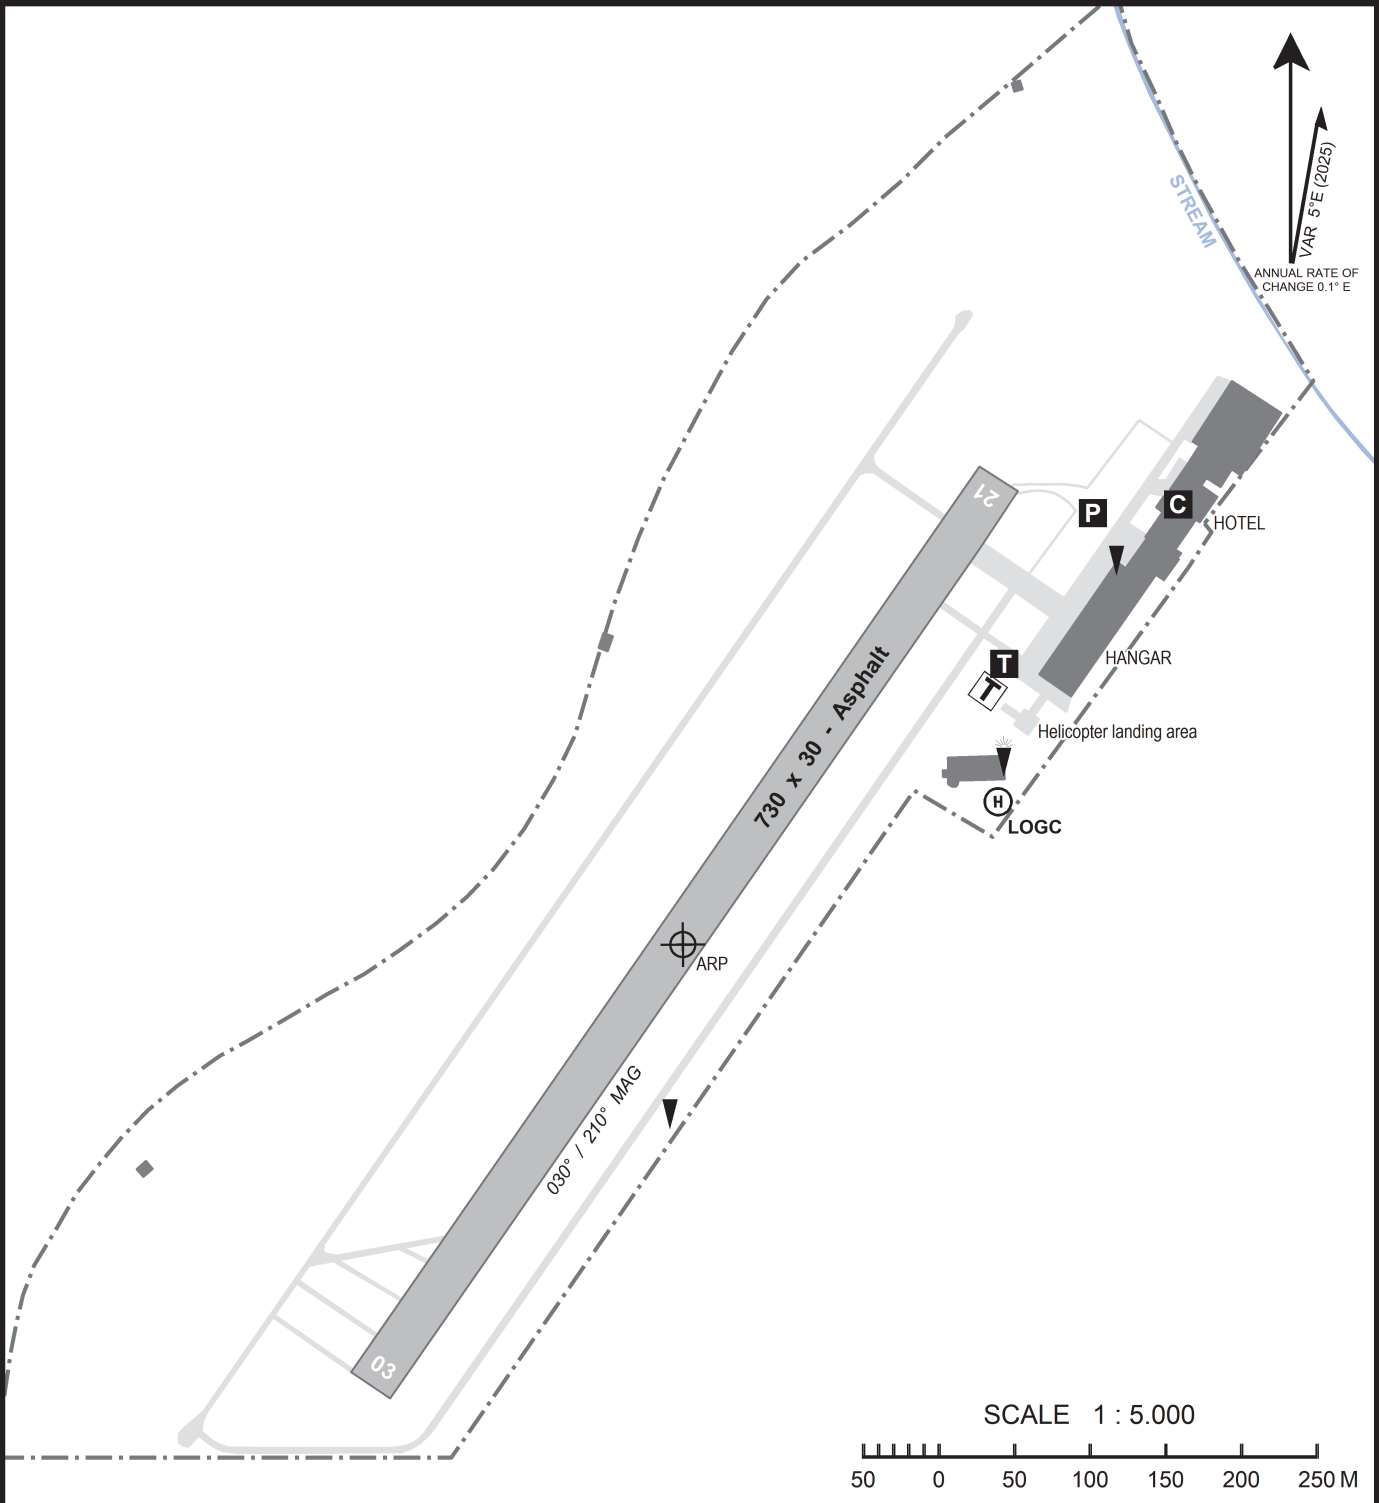

RWY NR	Dimension (M) - Surface	TORA (M)	ASDA (M)	TODA (M)	LDA (M)	Strength	Lights
03 21	730 x 30 - Asphalt	730 730	730 730	730 730	730 730	MTOM 2000 KG	- -

INTENTIONALLY LEFT BLANK

CHANGE: MAG VAR; EDITORIAL